



desenho: VF
orçamento: VF

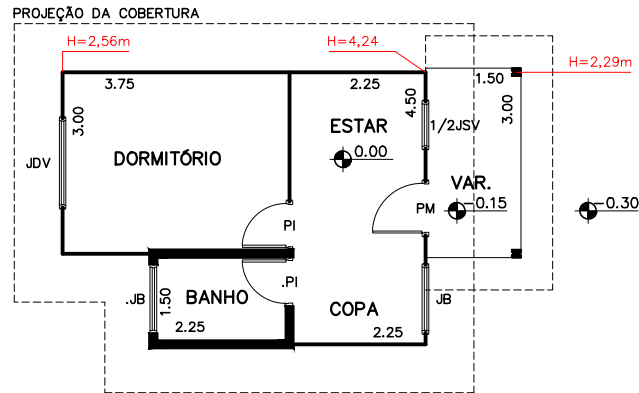


PLANTA
ESCALA 1:100
A= 29,25m² (eixos)

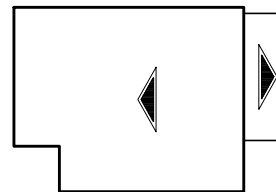

COBERTURA
ESCALA 1:200
A= 52,93m² (eixos)

	TIPO	MEDIDAS	OBSERVAÇÃO
PORTAS	PM	0.82 x 2.10	MACIÇA
	PV	0.82 x 2.10	VIDRO
	PI	0.72 x 2.10	LISA
	PIM	0.72 x 2.10	MACIÇA
	PI62	0.62 x 2.10	LISA
	PB	1.40 x 2.10	BALCÃO S/ VENEZ.
JANELAS	JP	0.36 x 2.10	
	JS	1.40 x 1.79	
	JD	1.40 x 1.40	
	JC	1.40 x 0.96	
	JB	1.05 x 0.52	
	JL	0.71 x 0.52	
OBS:	V		VENEZIANA
	VM		VENEZIANA MACIÇA

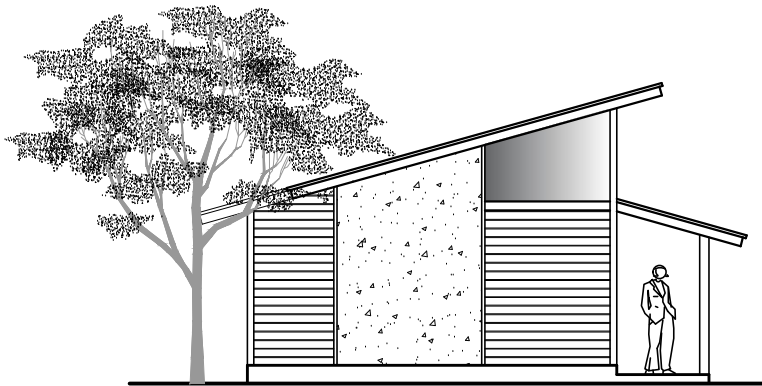

ELEVAÇÃO FRONTAL
ESCALA 1:100

LEGENDA

	MADEIRA
	ALVENARIA